




0

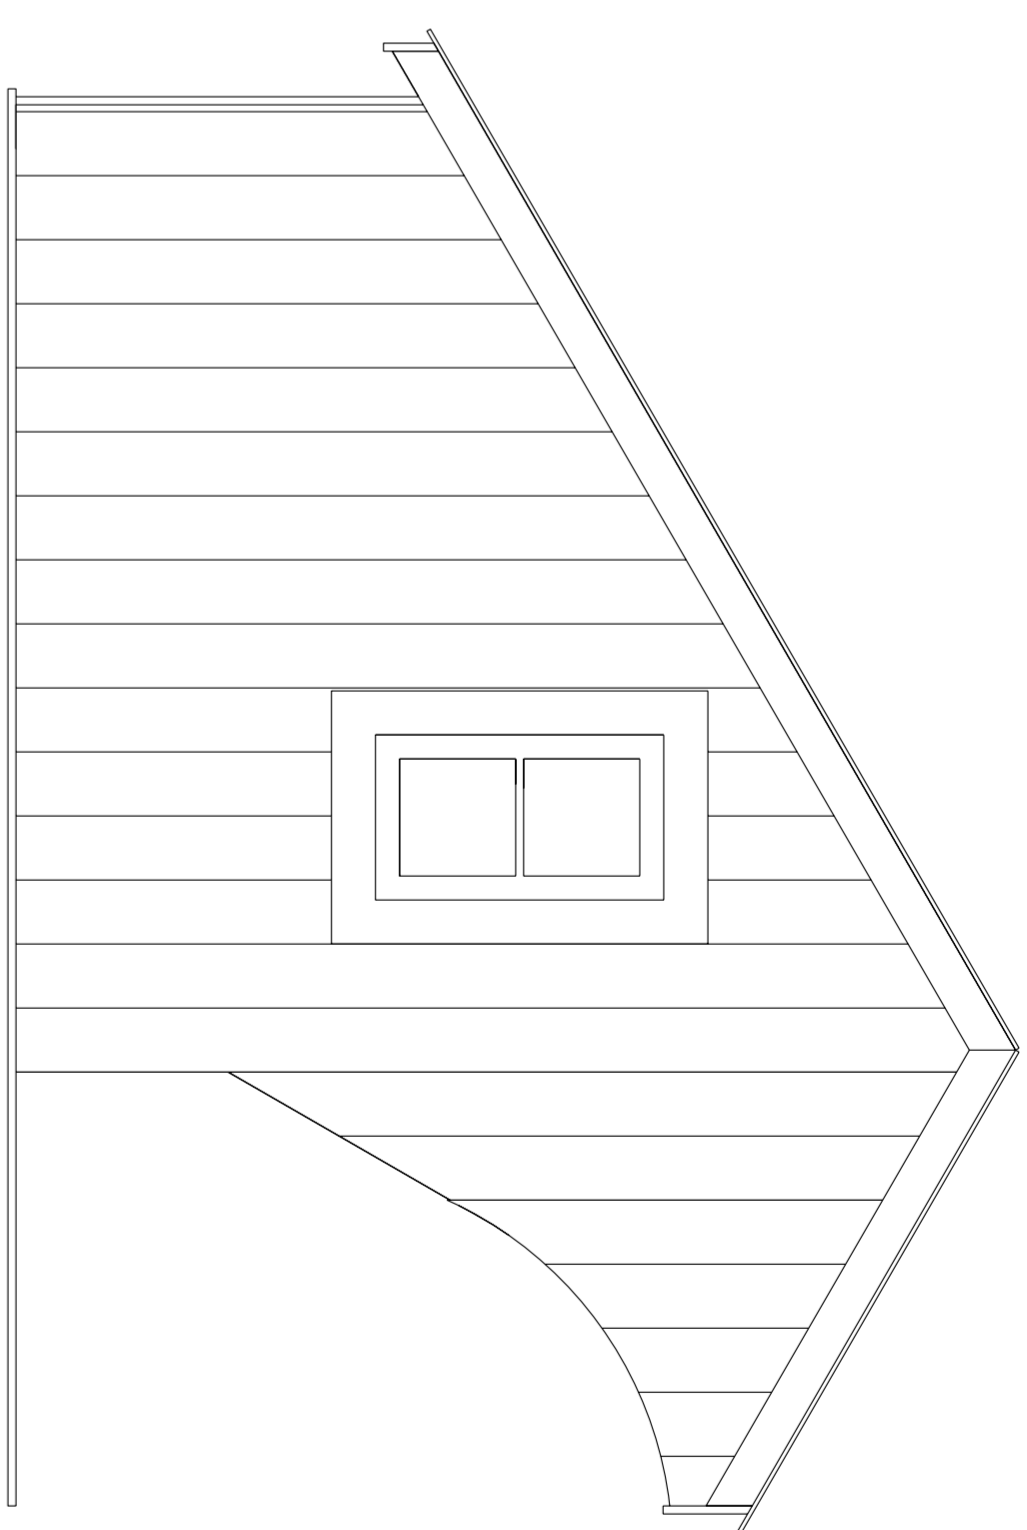


0

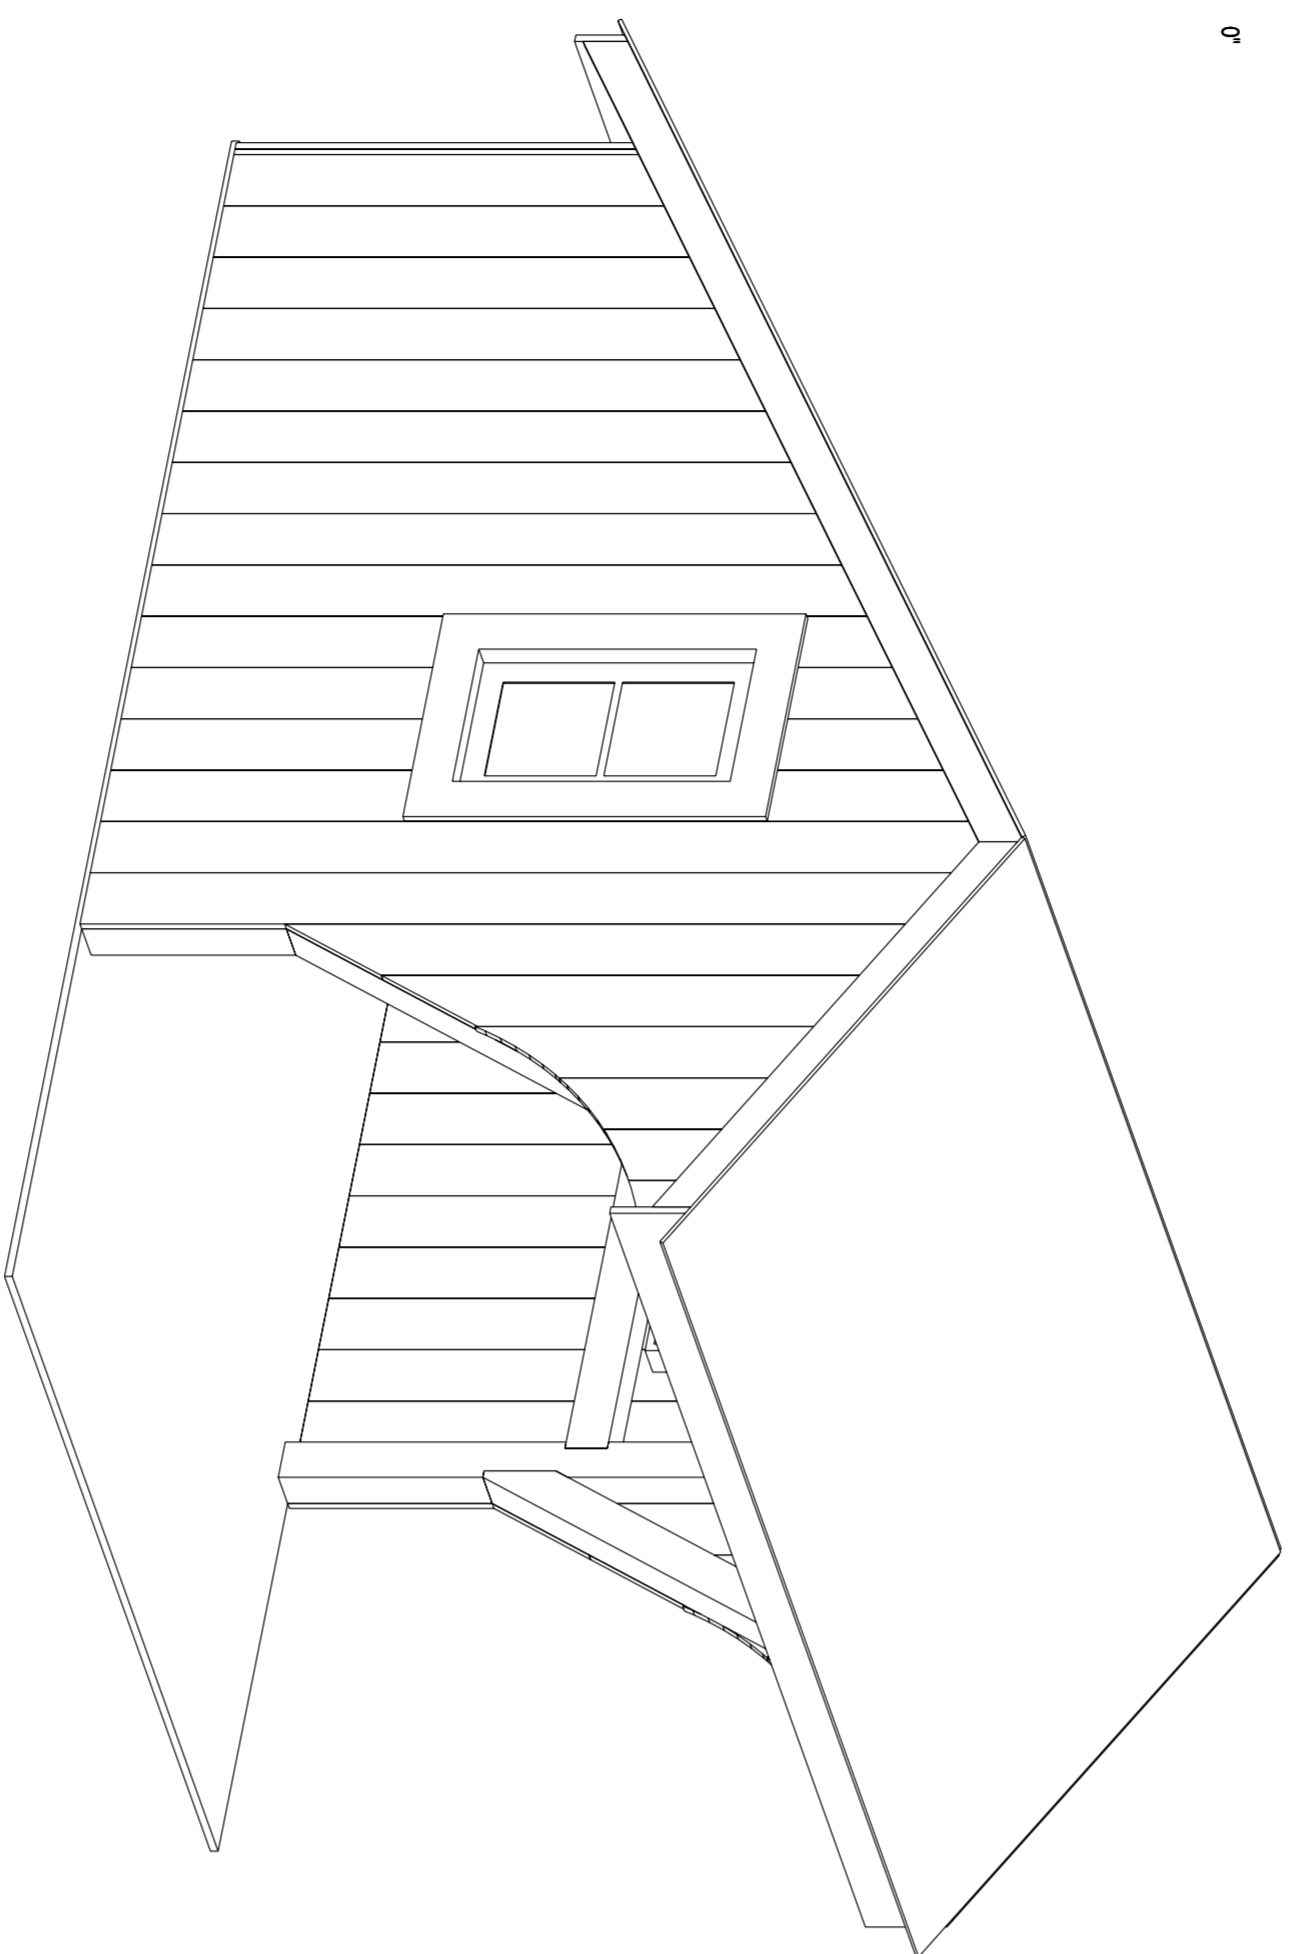


0

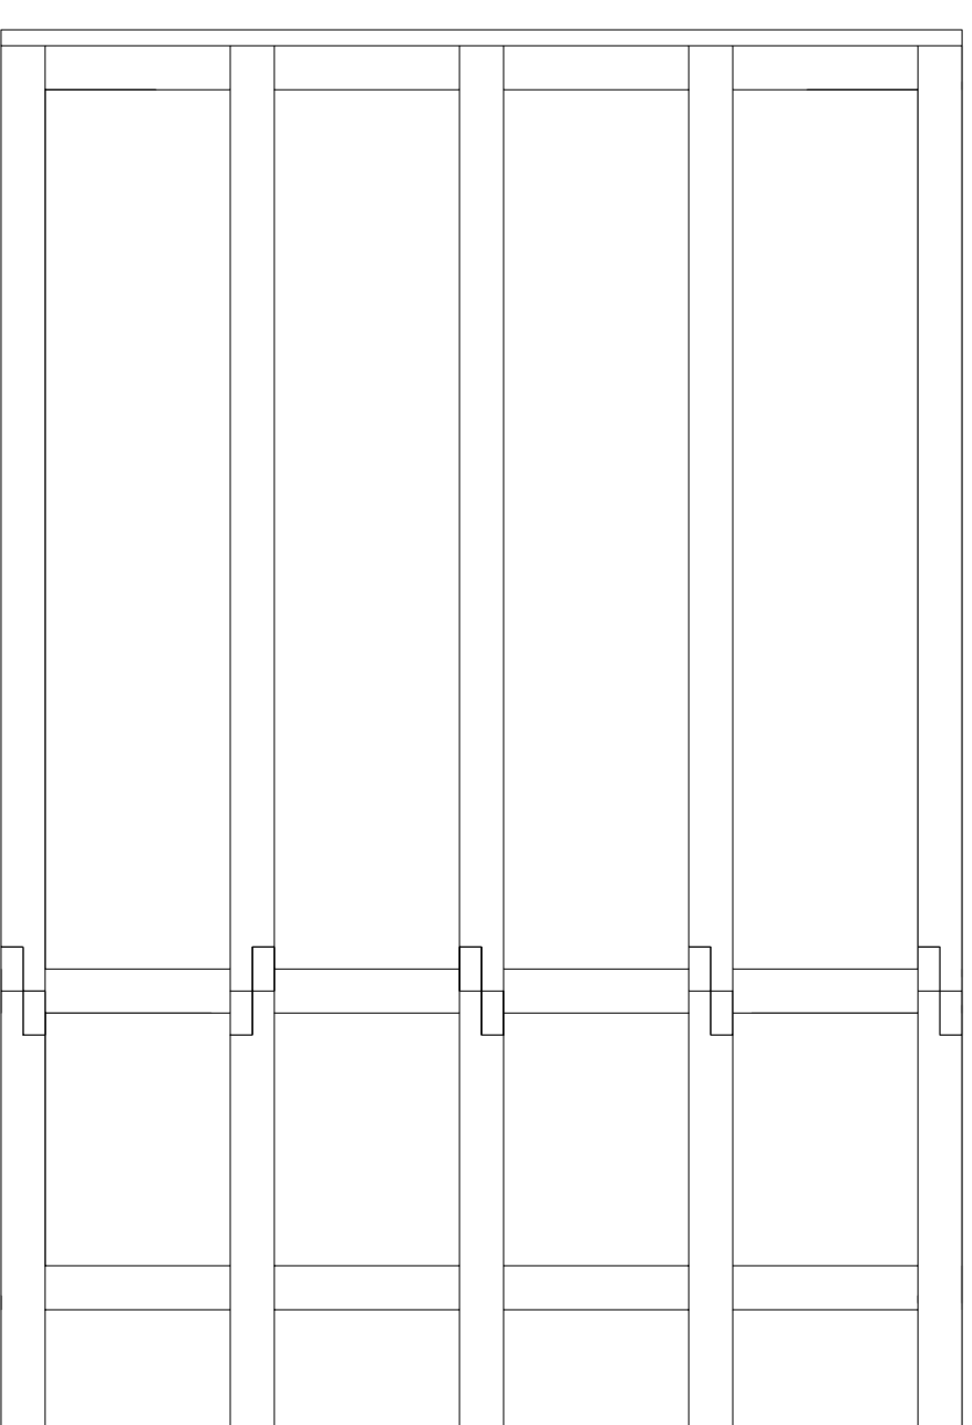

0

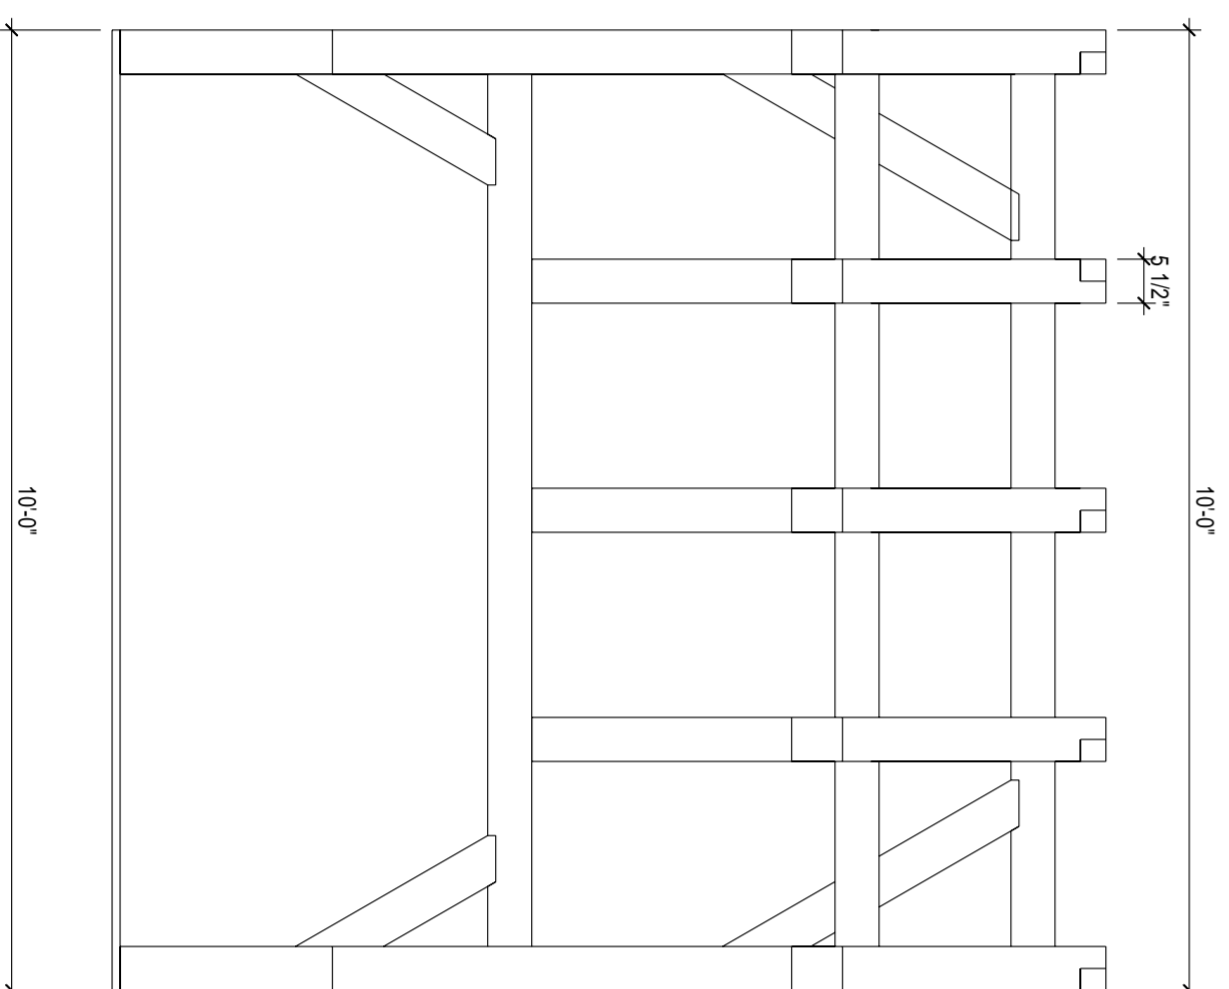

10 X 10 SHED

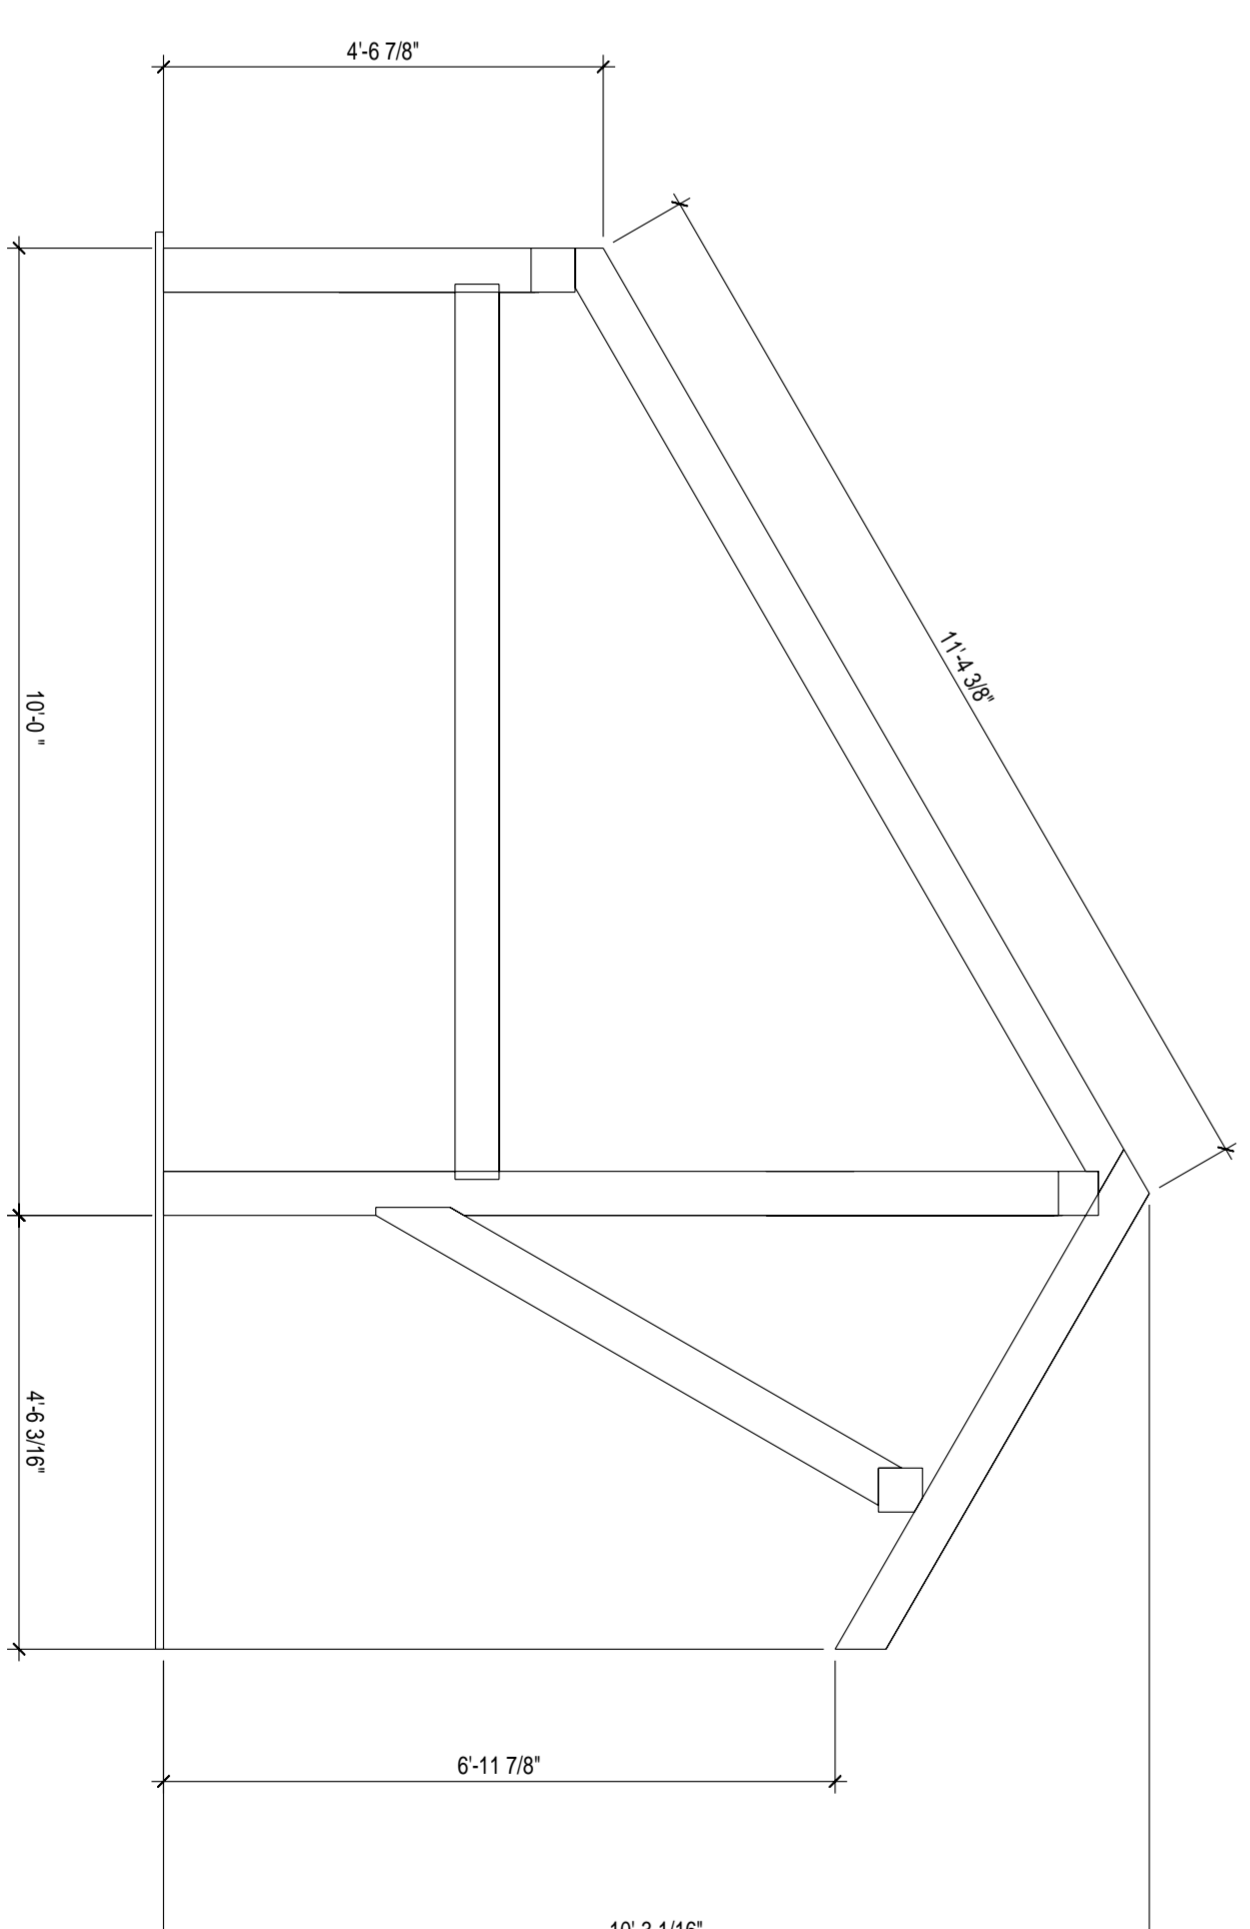

RIDGETOP DESIGN  
NORCROSS GA. 30092  
4292 WHITECAP LN.  
770-209-6998

PROJECT  
8 X 10 SHED

SHEET NO.

DATE