
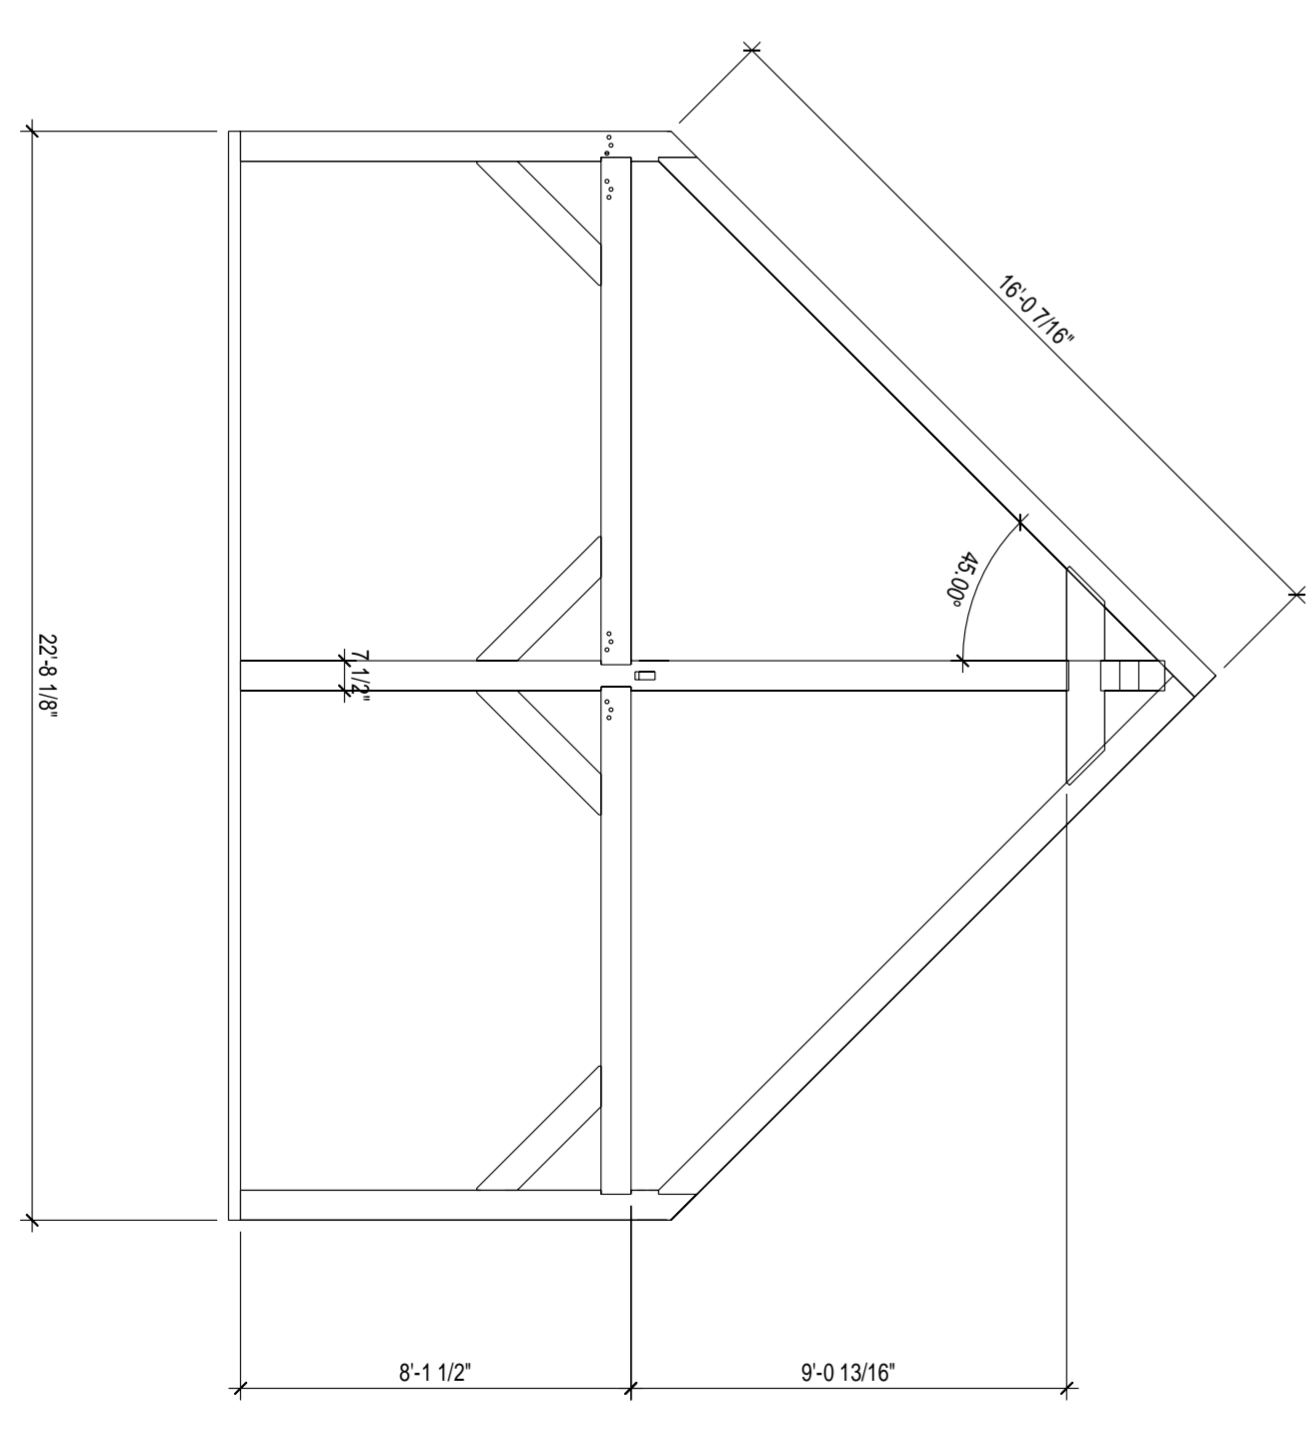
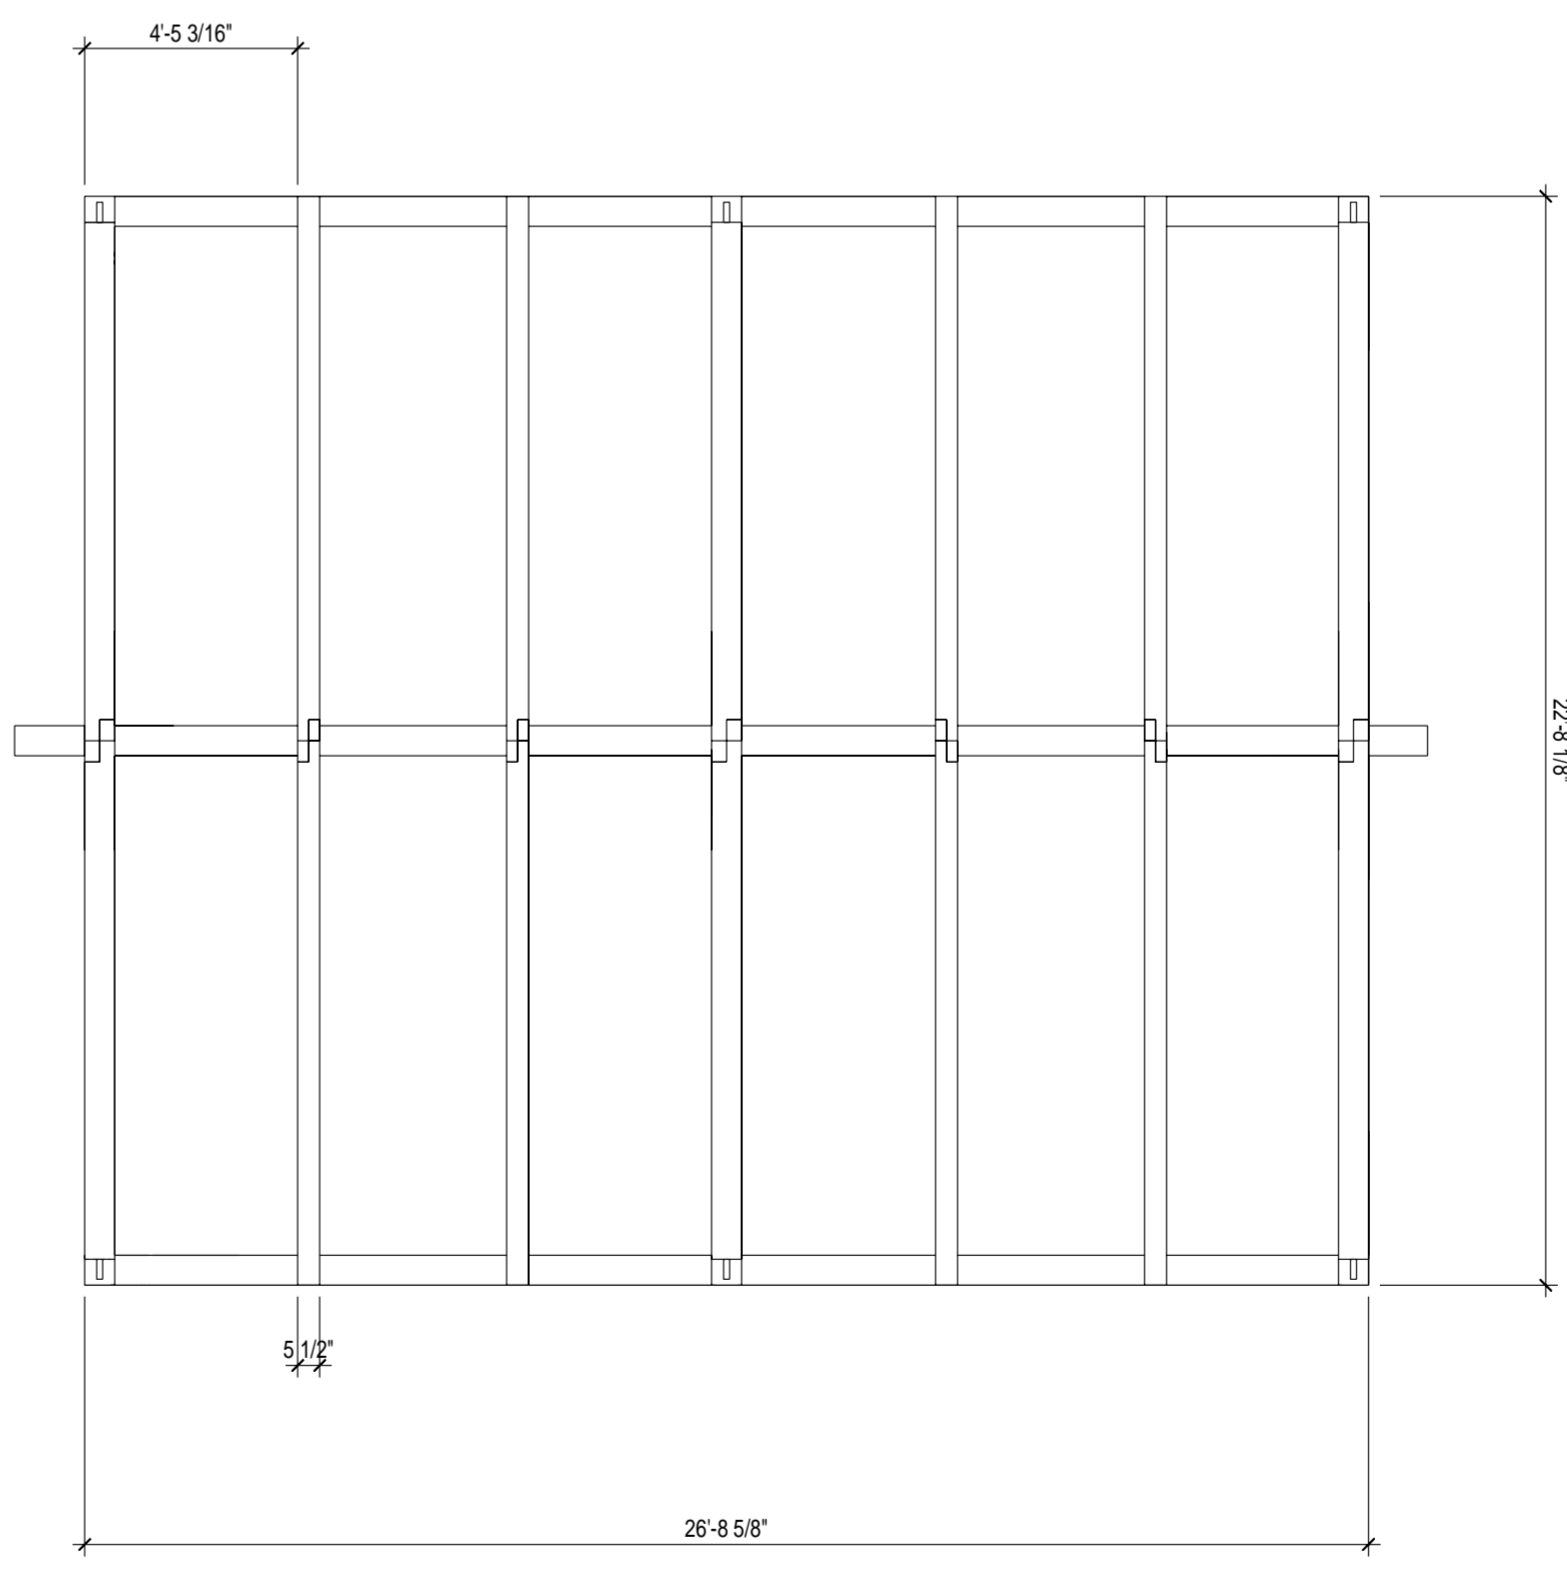
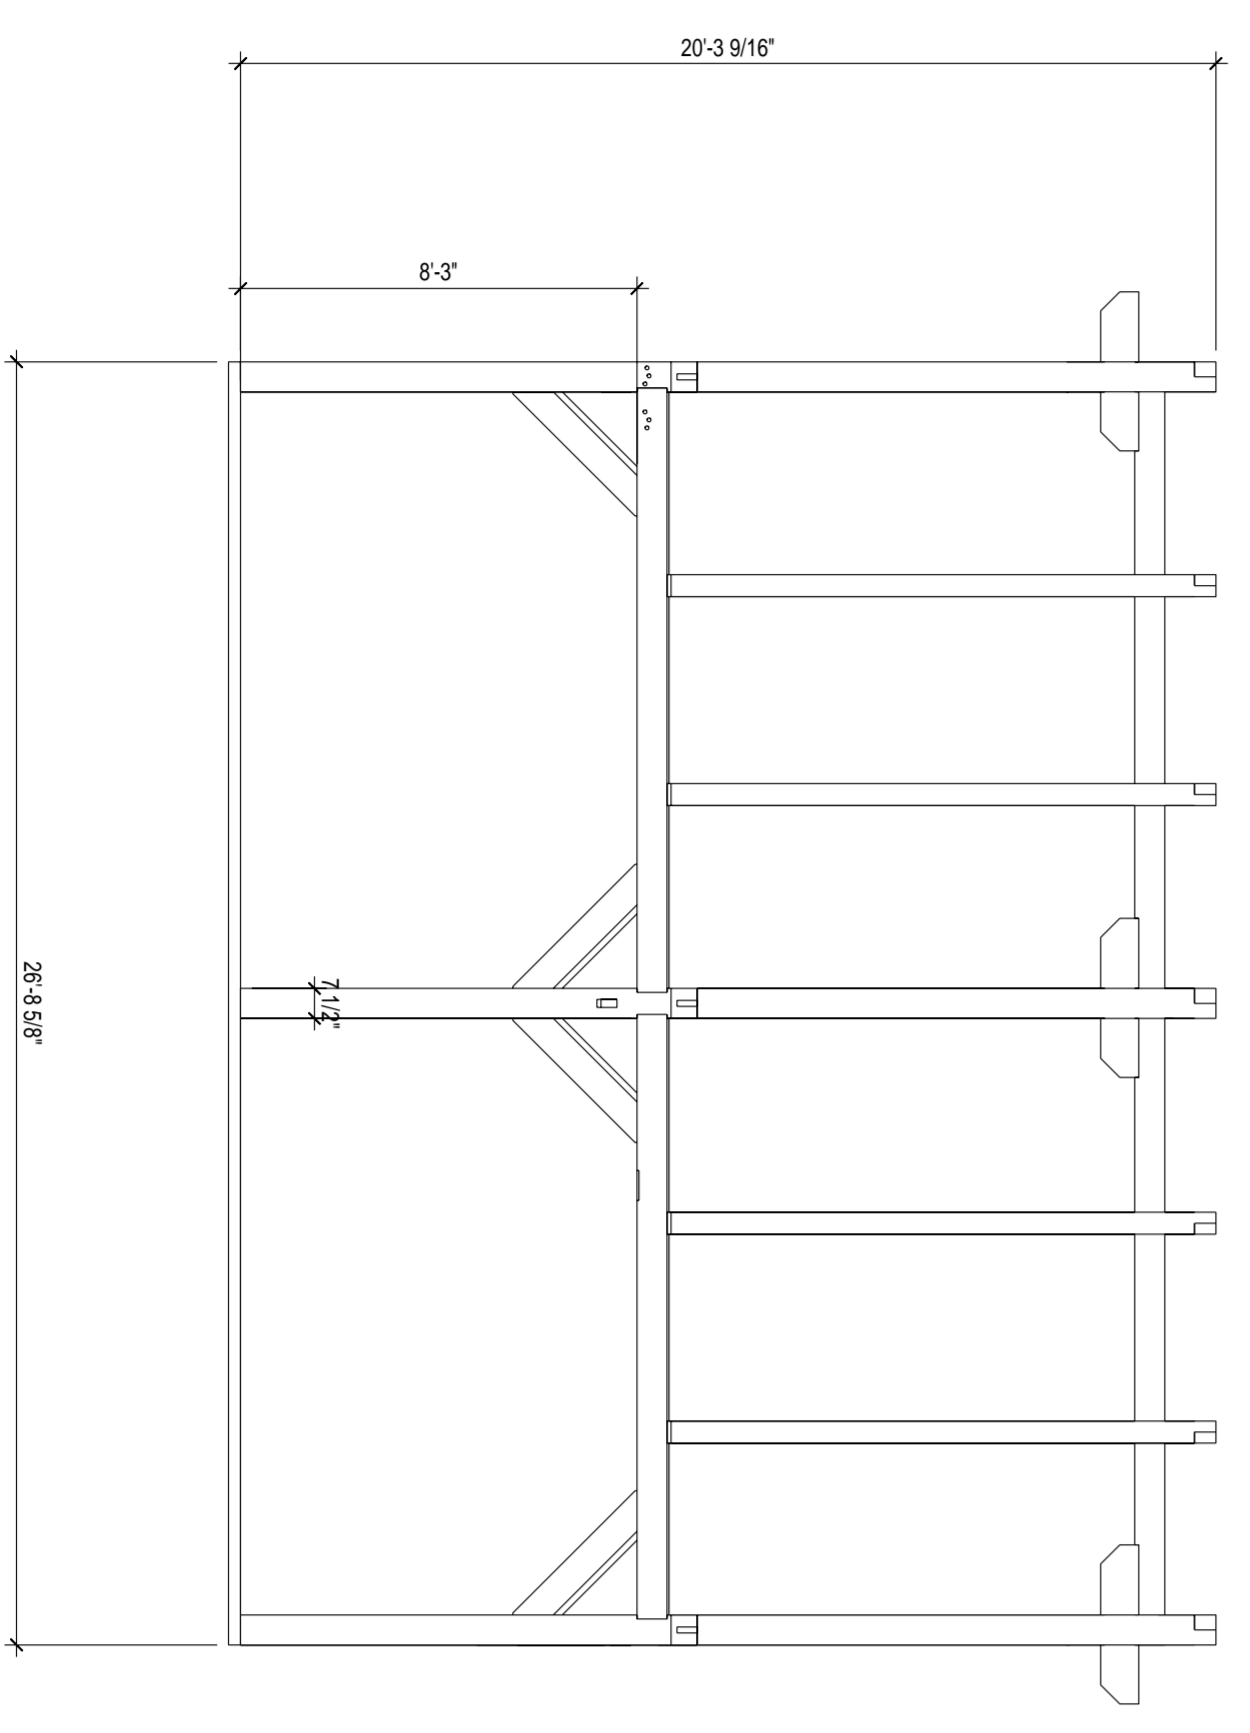
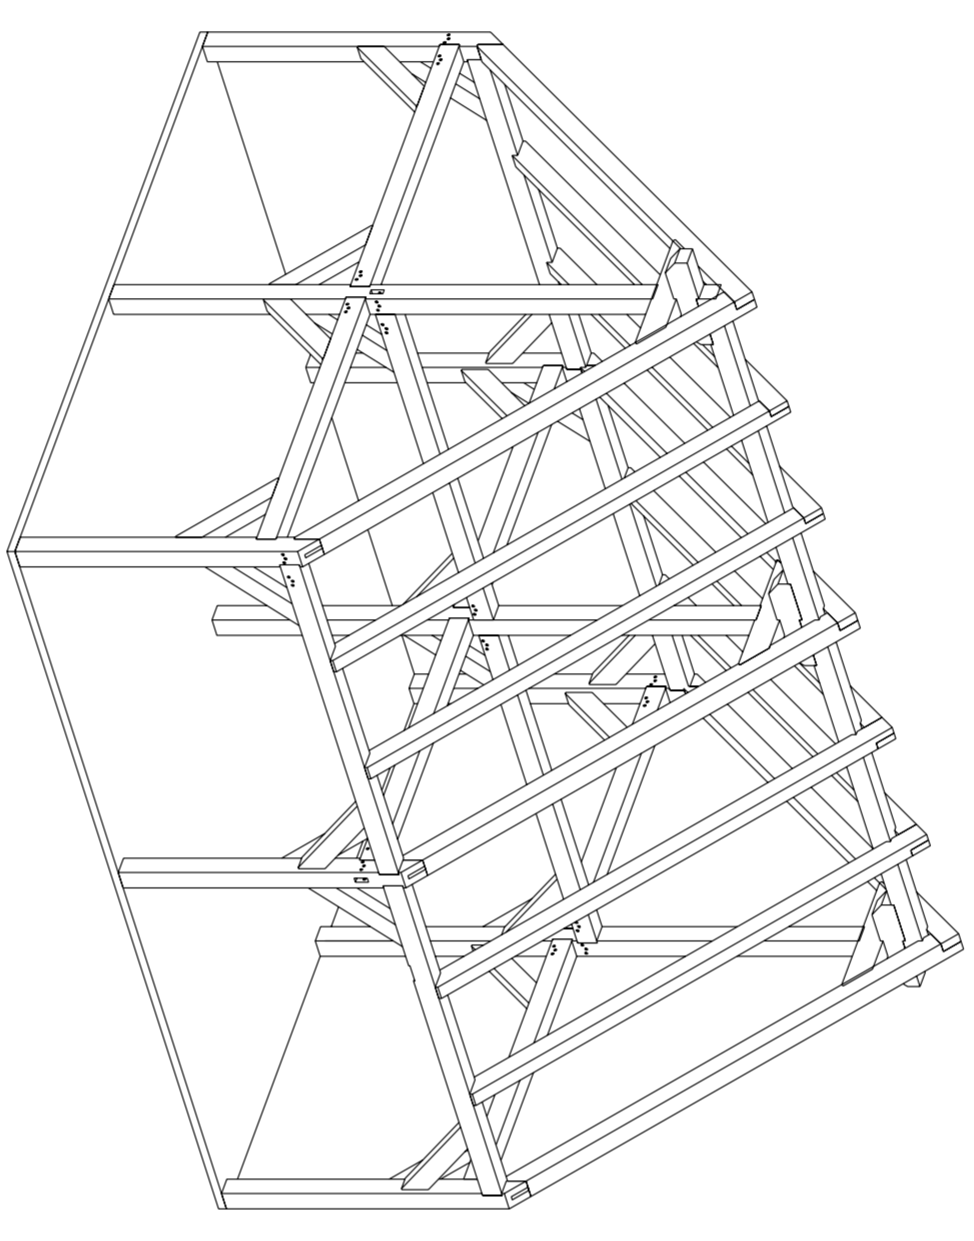


RIDGETOP DESIGN  
NORCROSS GR., 30092  
4292 WHITECAP LN.,  
770-209-6998

PROJECT  
22 X 26 FRAME

SHEET NO.

DATE	
DRN	
DWT	

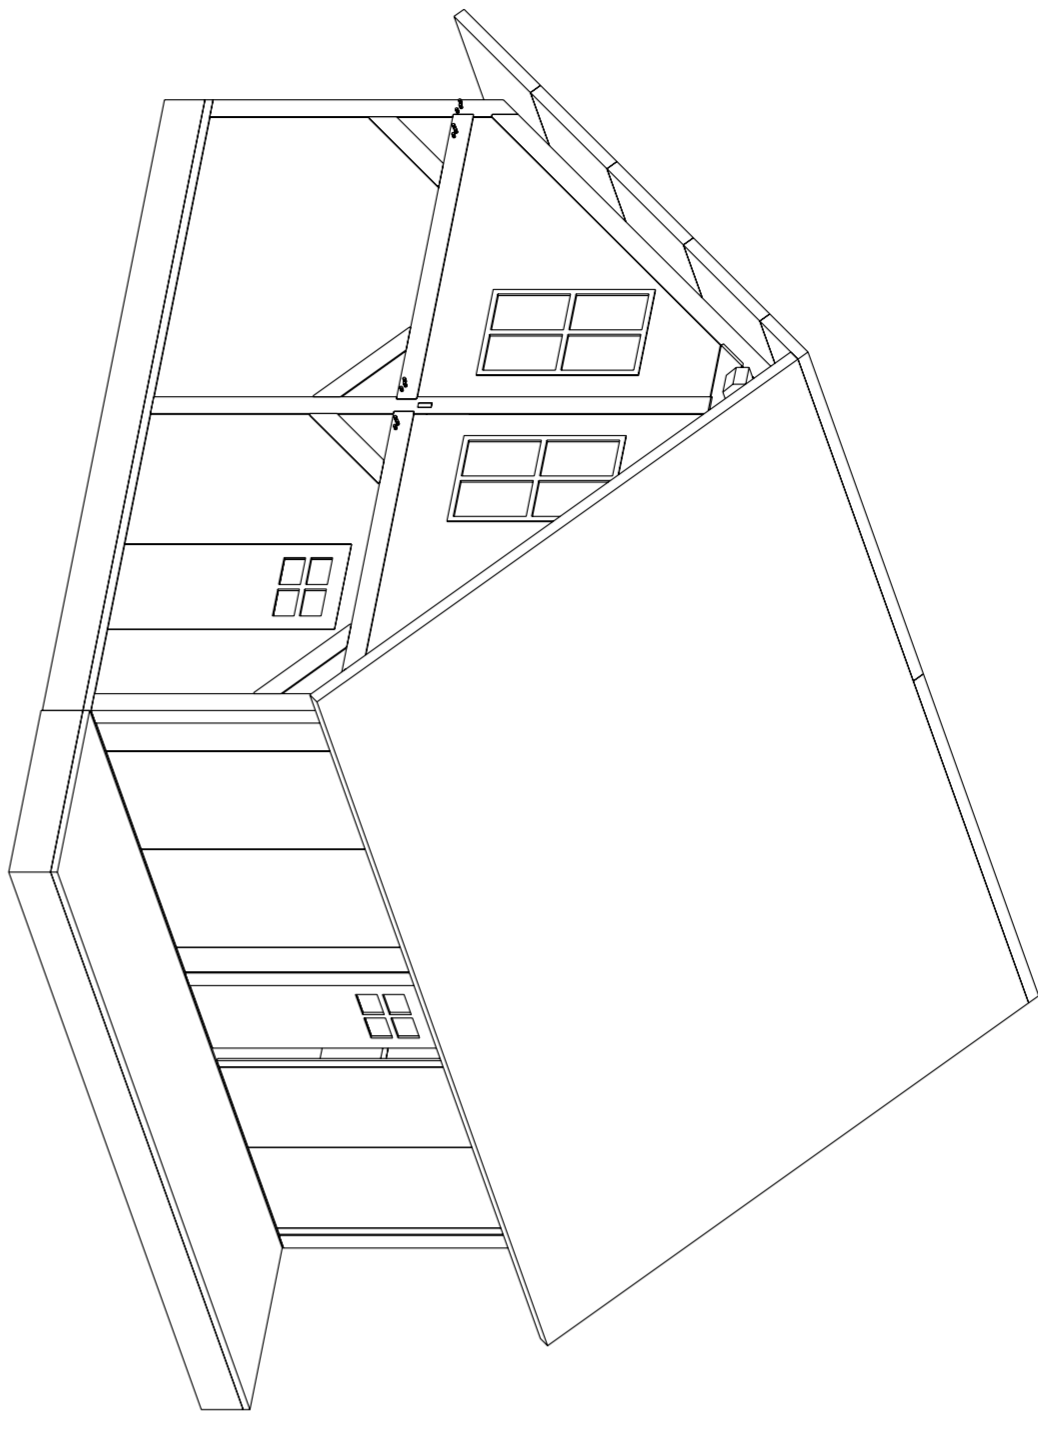

22 X 26 FRAME